


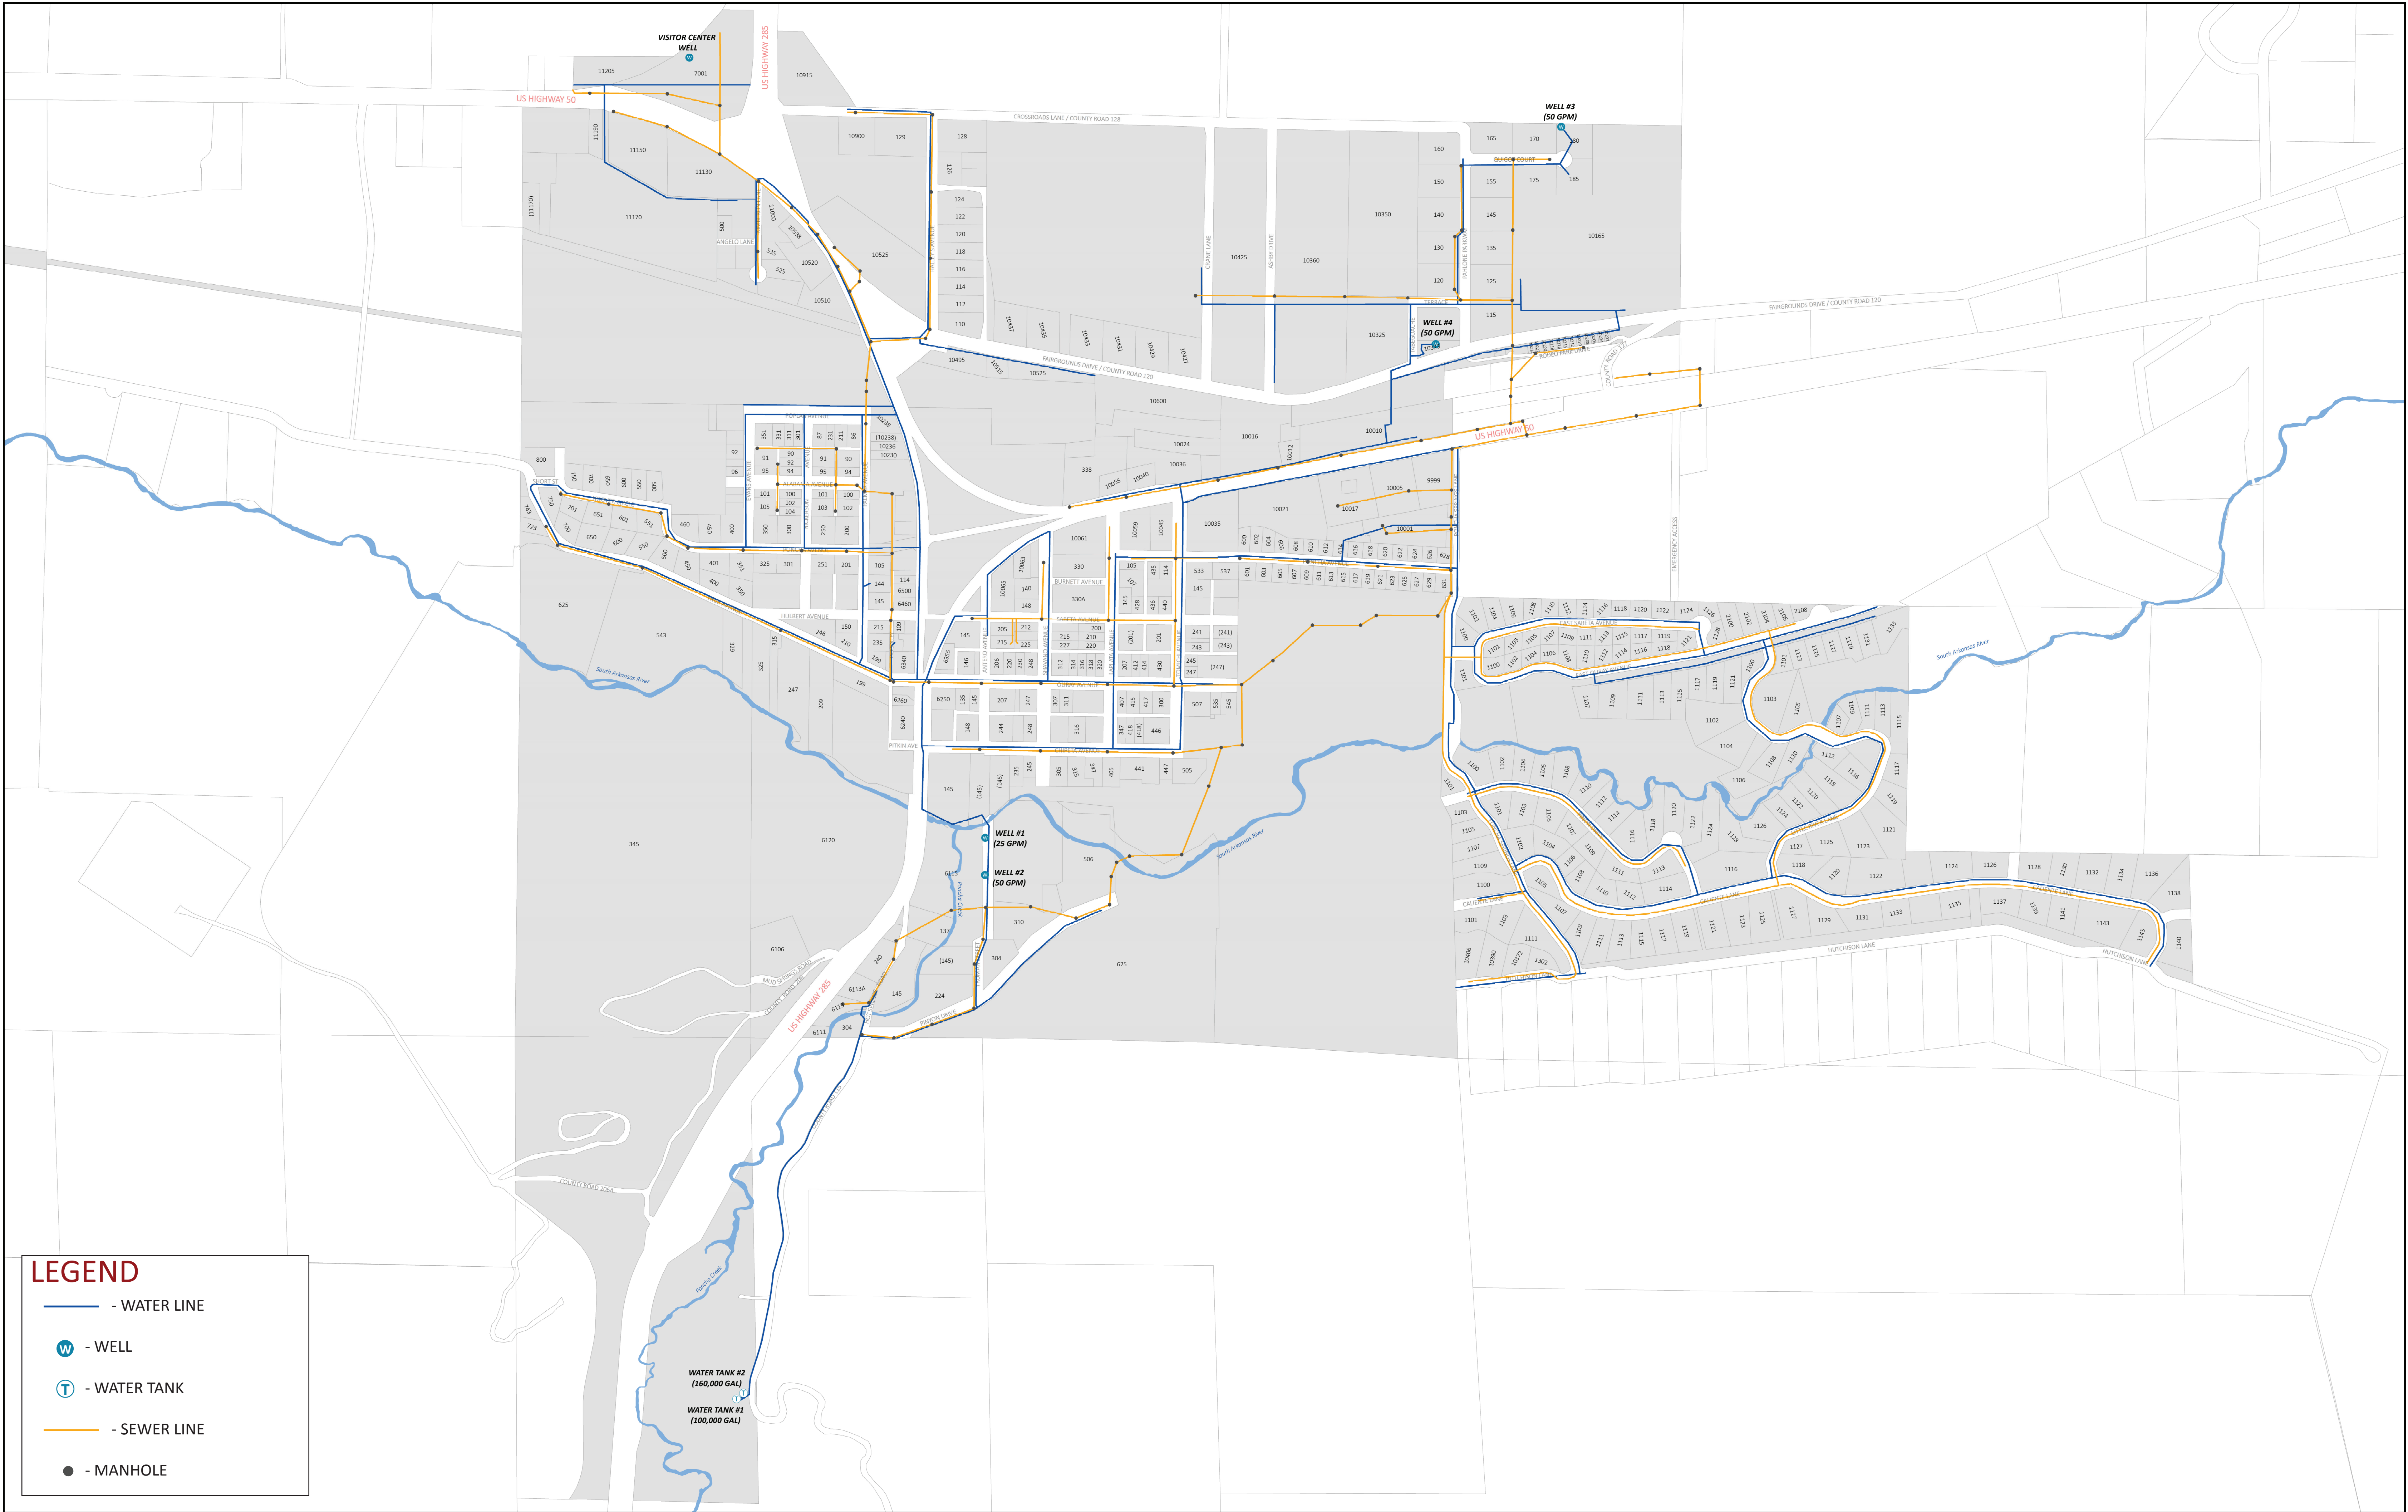

LEGEND

- WATER LINE

- WELL

- WATER TANK

- SEWER LINE

- MANHOLE